

IRIS RIVERBEND
TYPE A

CAMBRONNE ST.

NEW ORLEANS,
LOUISIANA



SK PROJECT No. 1950

**PRELIMINARY
NOT FOR CONSTRUCTION**

DATE	ISSUED FOR
12/22/2022	OWNER REVIEW

FLOOR PLANS TYPE A

A10

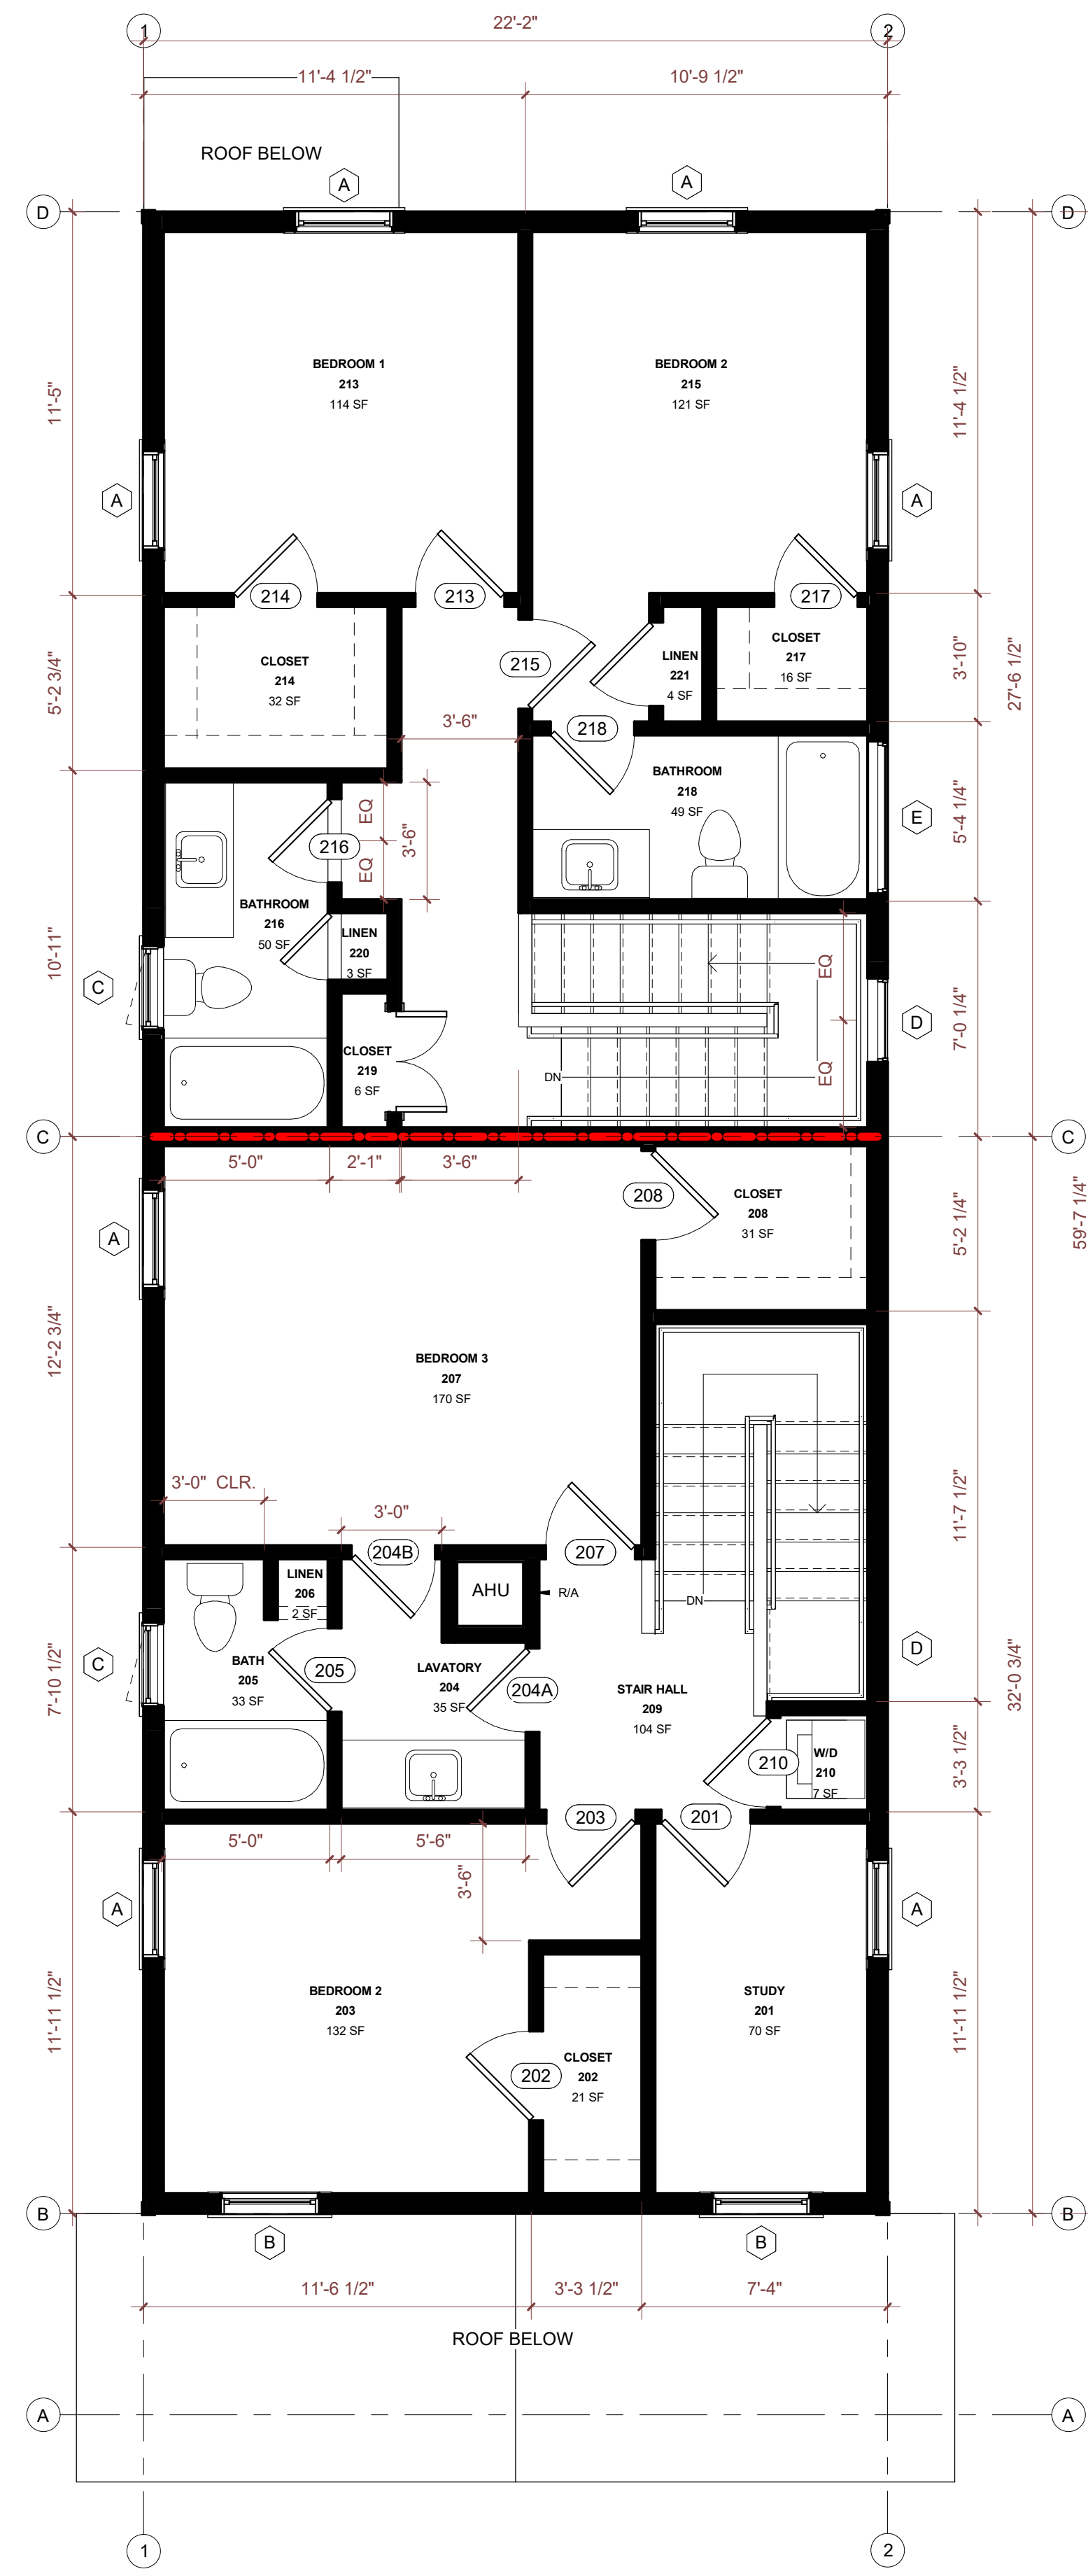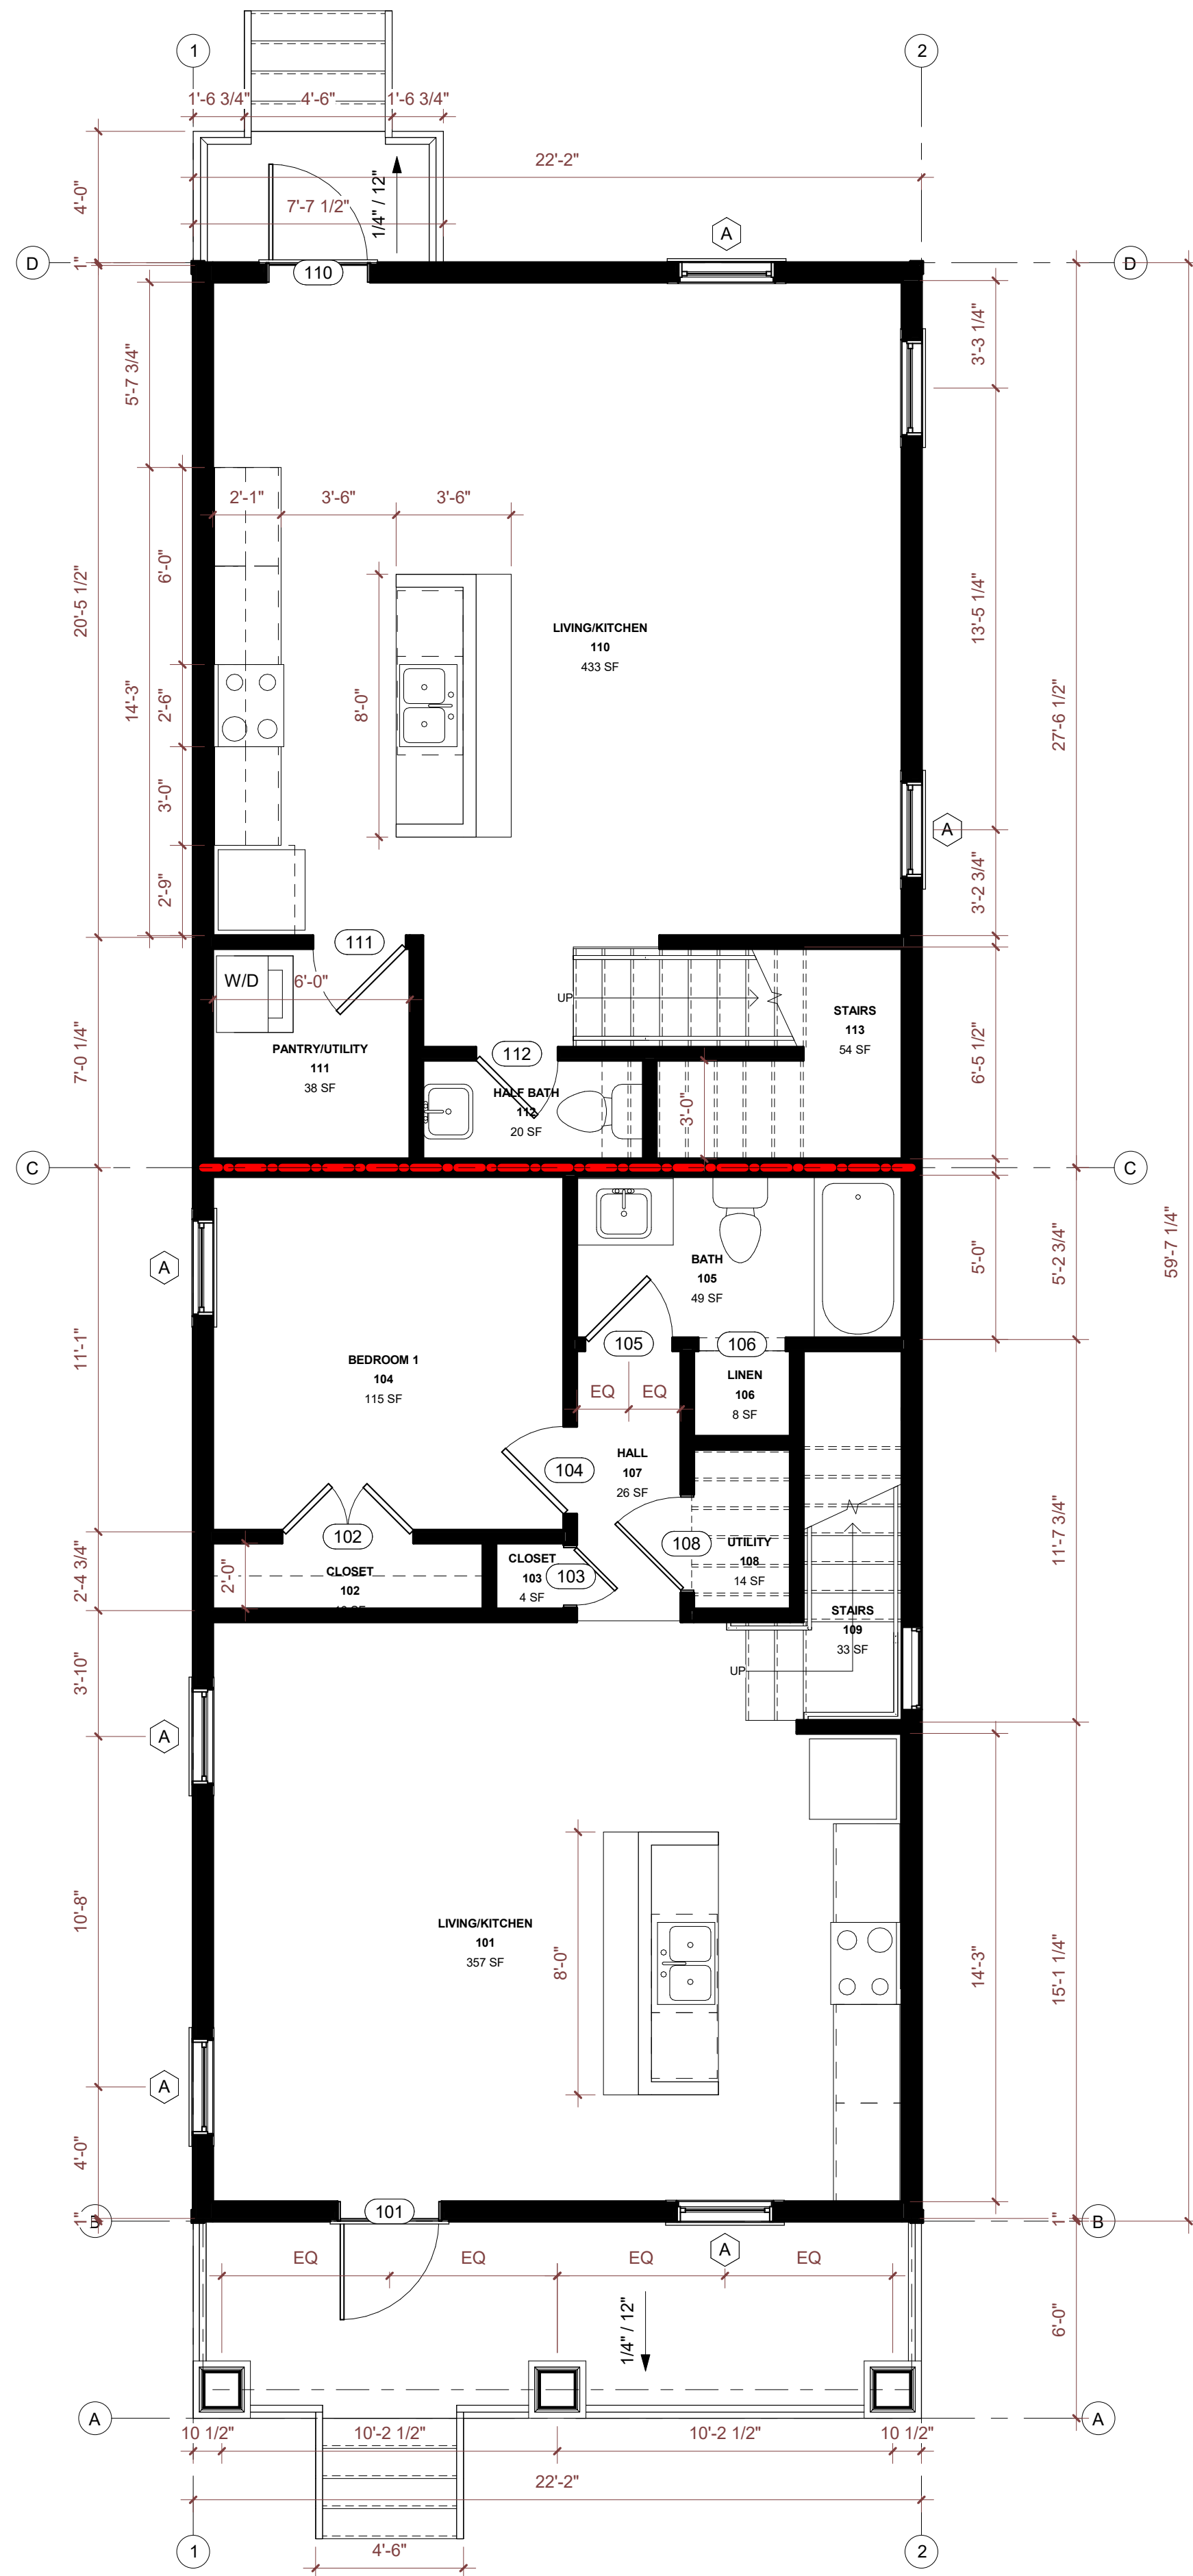

IRIS RIVERBEND
TYPE A

CAMBRONNE ST.

NEW ORLEANS,
LOUISIANA


SK PROJECT No. 1950

**PRELIMINARY
NOT FOR CONSTRUCTION**

DATE 12/22/2022 ISSUED FOR OWNER REVIEW

ELEVATIONS

A2.0

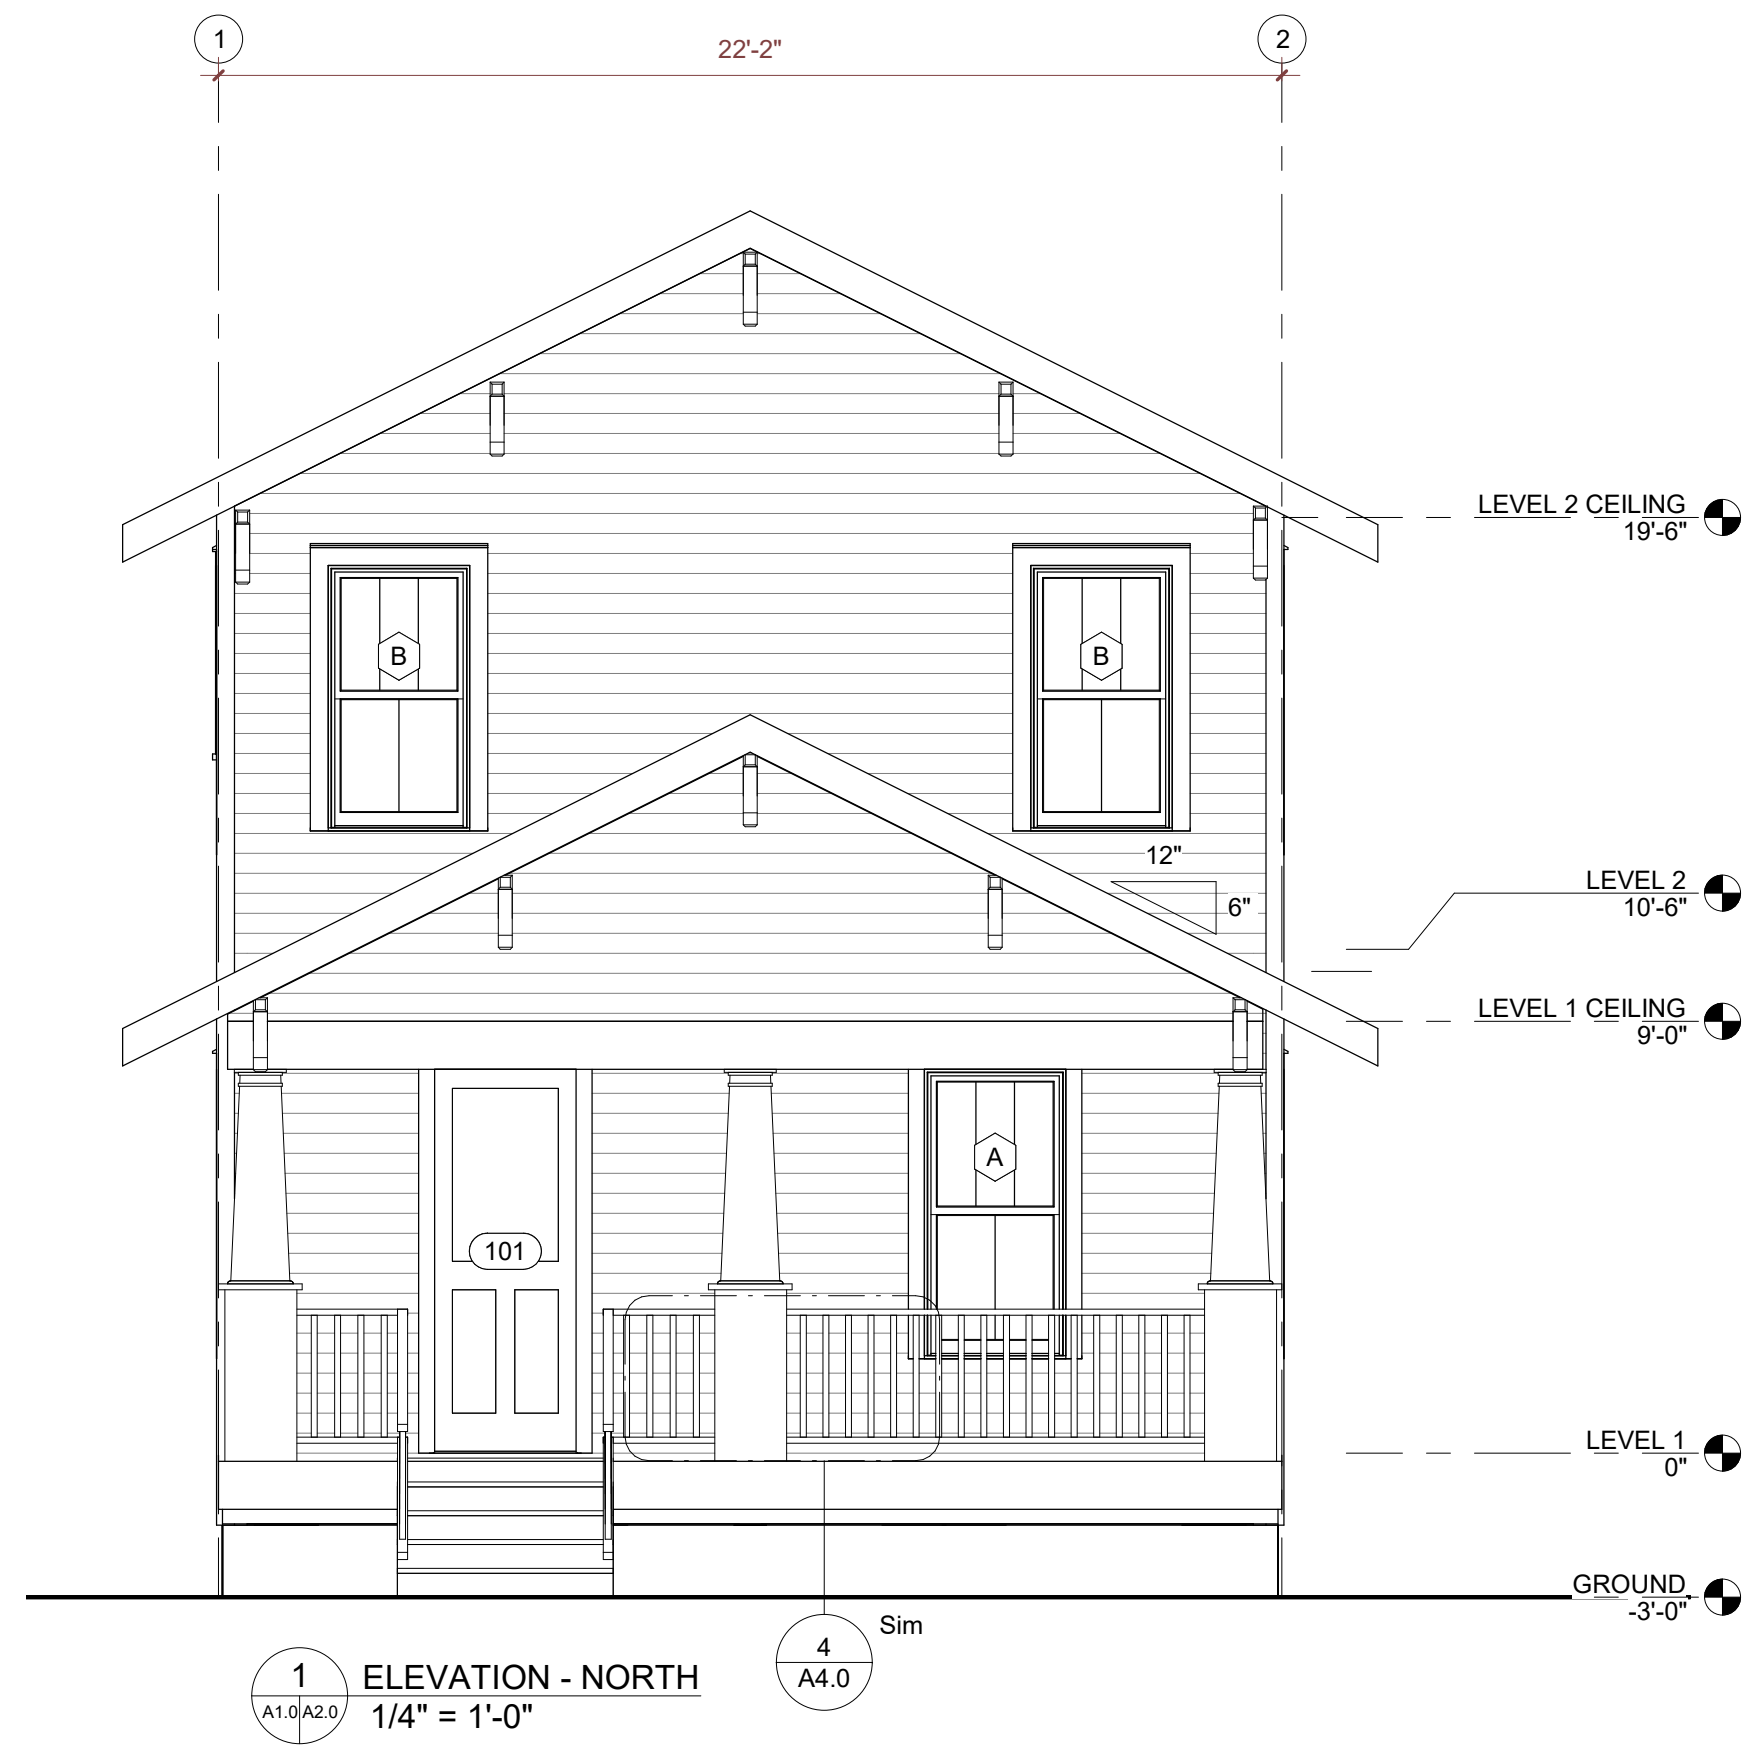

IRIS RIVERBEND
TYPE A

CAMBRONNE ST.

NEW ORLEANS,
LOUISIANA


SK PROJECT No. 1950

**PRELIMINARY
NOT FOR CONSTRUCTION**

DATE	ISSUED FOR
12/22/2022	OWNER REVIEW

ELEVATIONS

A2.1

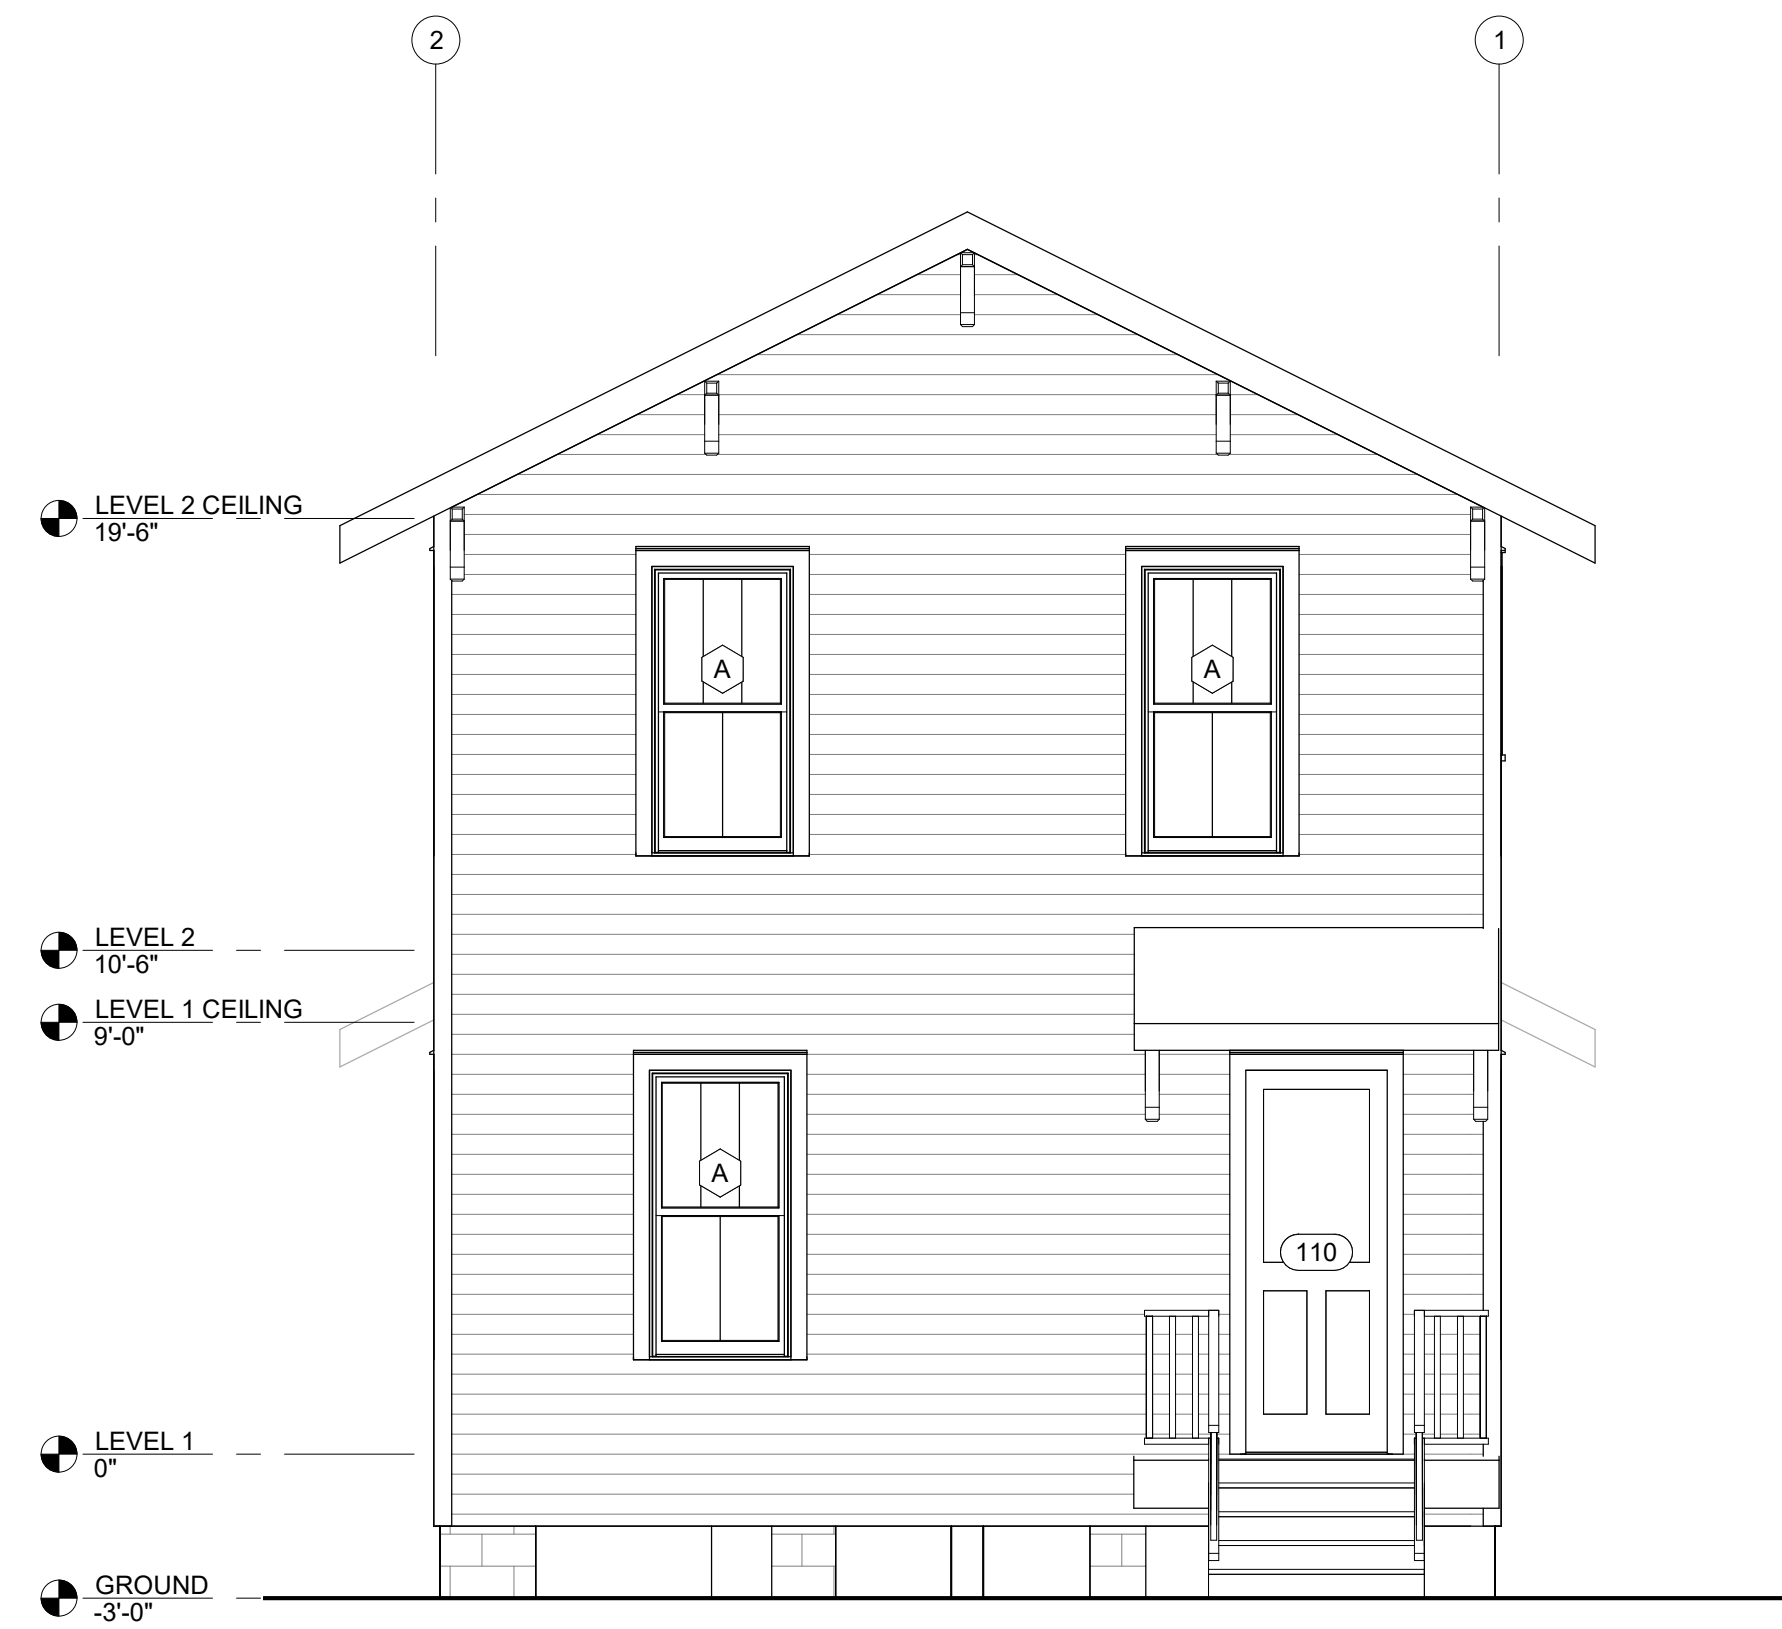

1 ELEVATION - SOUTH
A1.0/A2.1
1/4" = 1'-0"



2 ELEVATION - EAST
A1.0/A2.1
1/4" = 1'-0"