

## **ADDENDUM NUMBER TWO**

July 21,2023

IFB#23-912-34
THREE GENERATORS FOR GUSTE HIGH RISE

THIS ADDENDUM IS BEING ISSUED TO INCORPORATE THE FOLLOWING IN THE REFERENCED REQUEST FOR QUOTES.

**DELETE: MECHANICAL LICENSE REQUIRED** 

NOTE: THERE IS NOT MECHANICAL LICENSE REQUIRED FOR MANUFACTORY


## **REVISION:**

The revision cloud shown on sheet E-1.1 changes the note to the 250KW generator from "CONNECT TO TWO EXISTING ATS AND 1 NEW 200A 120/208-3PH-4W ATS" to "CONNECT TO TWO EXISTING ATS AND 1 NEW 200A 120/208V-3PH-4W PANEL". (See attached pg. 2)

**NOTE:** QUESTION SUBMITTAL DEADLINE: MONDAY, JULY 25,2023.

Bids must be received by the Housing Authority of New Orleans (HANO) in the Office of Procurement and Contracts by 2:00 p.m., local time on Friday, August 4, 2023. All terms and conditions shall remain as stated in the original Request for Quotes. All addenda must be acknowledged.

## **END OF ADDENDUM NUMBER TWO**

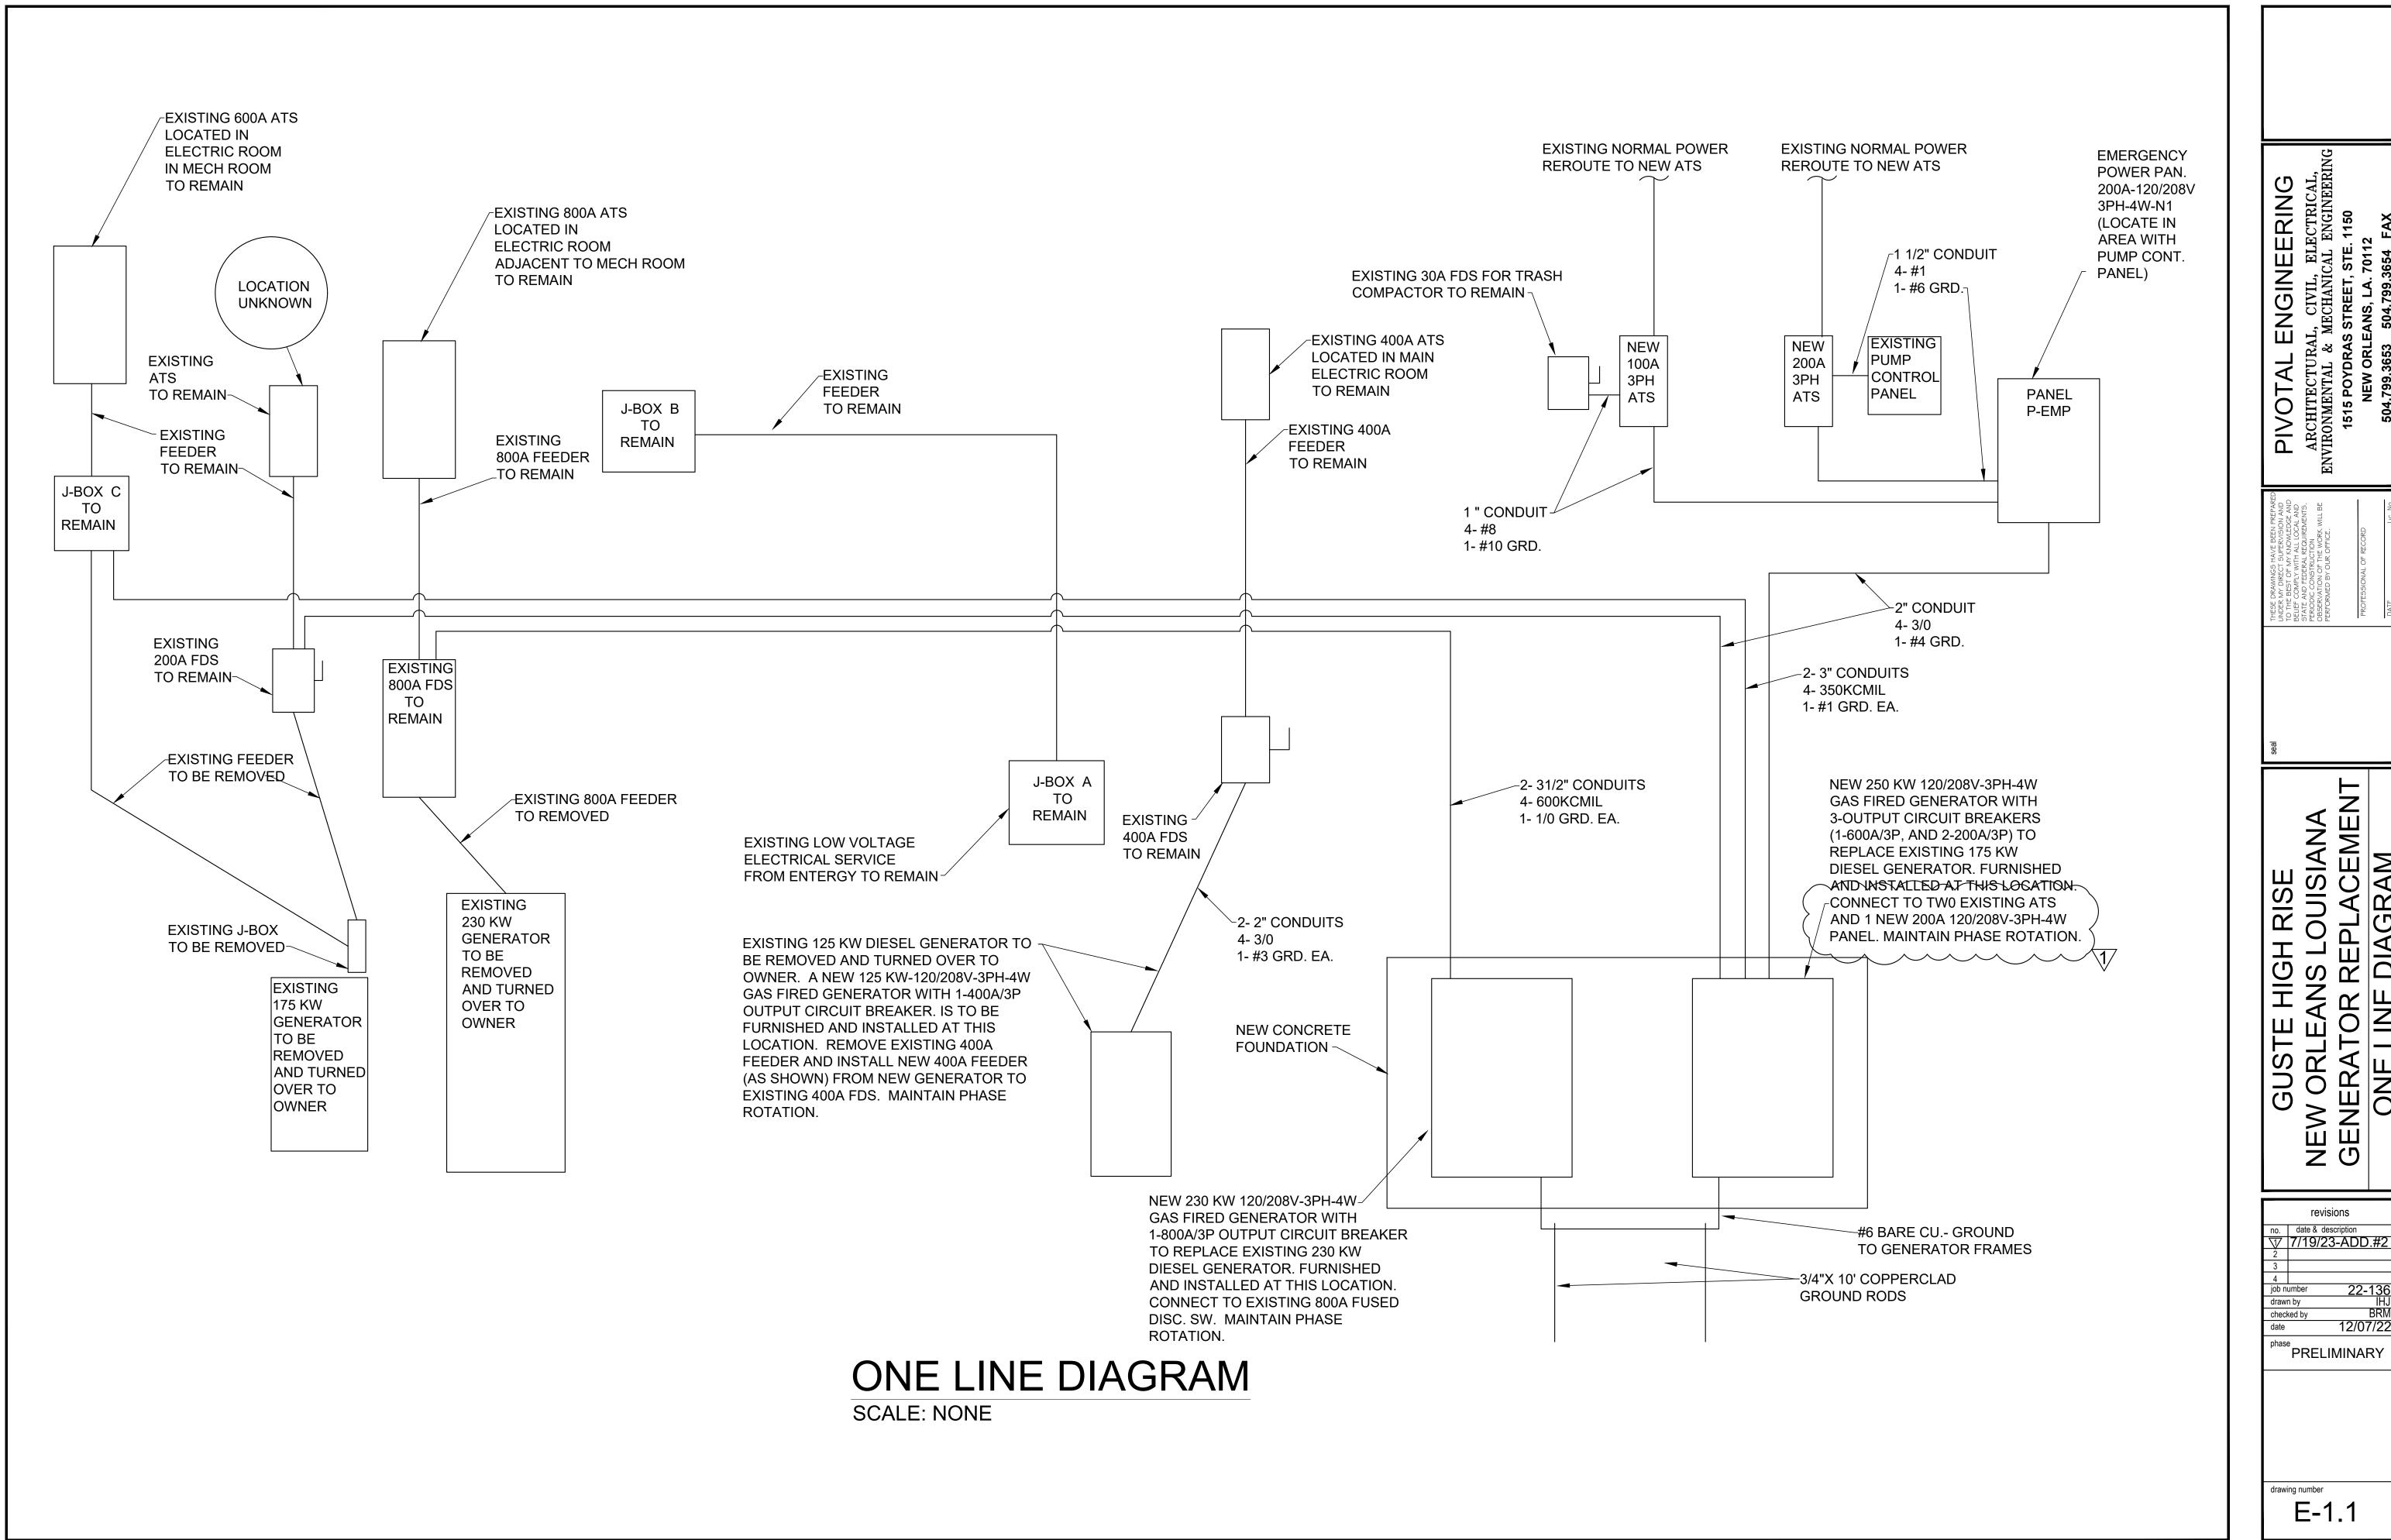

√ 7/19/23-ADD.#2 12/07/22